


SELECTED COLORBOND FENCE
1800mm HIGH. COLOUR TO BE
SELECTED by others
SELECTED PAVING ON
COMPACTED CLEAN
SAND FILL by others
ROOF LINE OVER
SHOWN DOTTED

SELECTED PAVING ON
COMPACTED CLEAN
SAND FILL by others
ROOF LINE OVER
SHOWN DOTTED

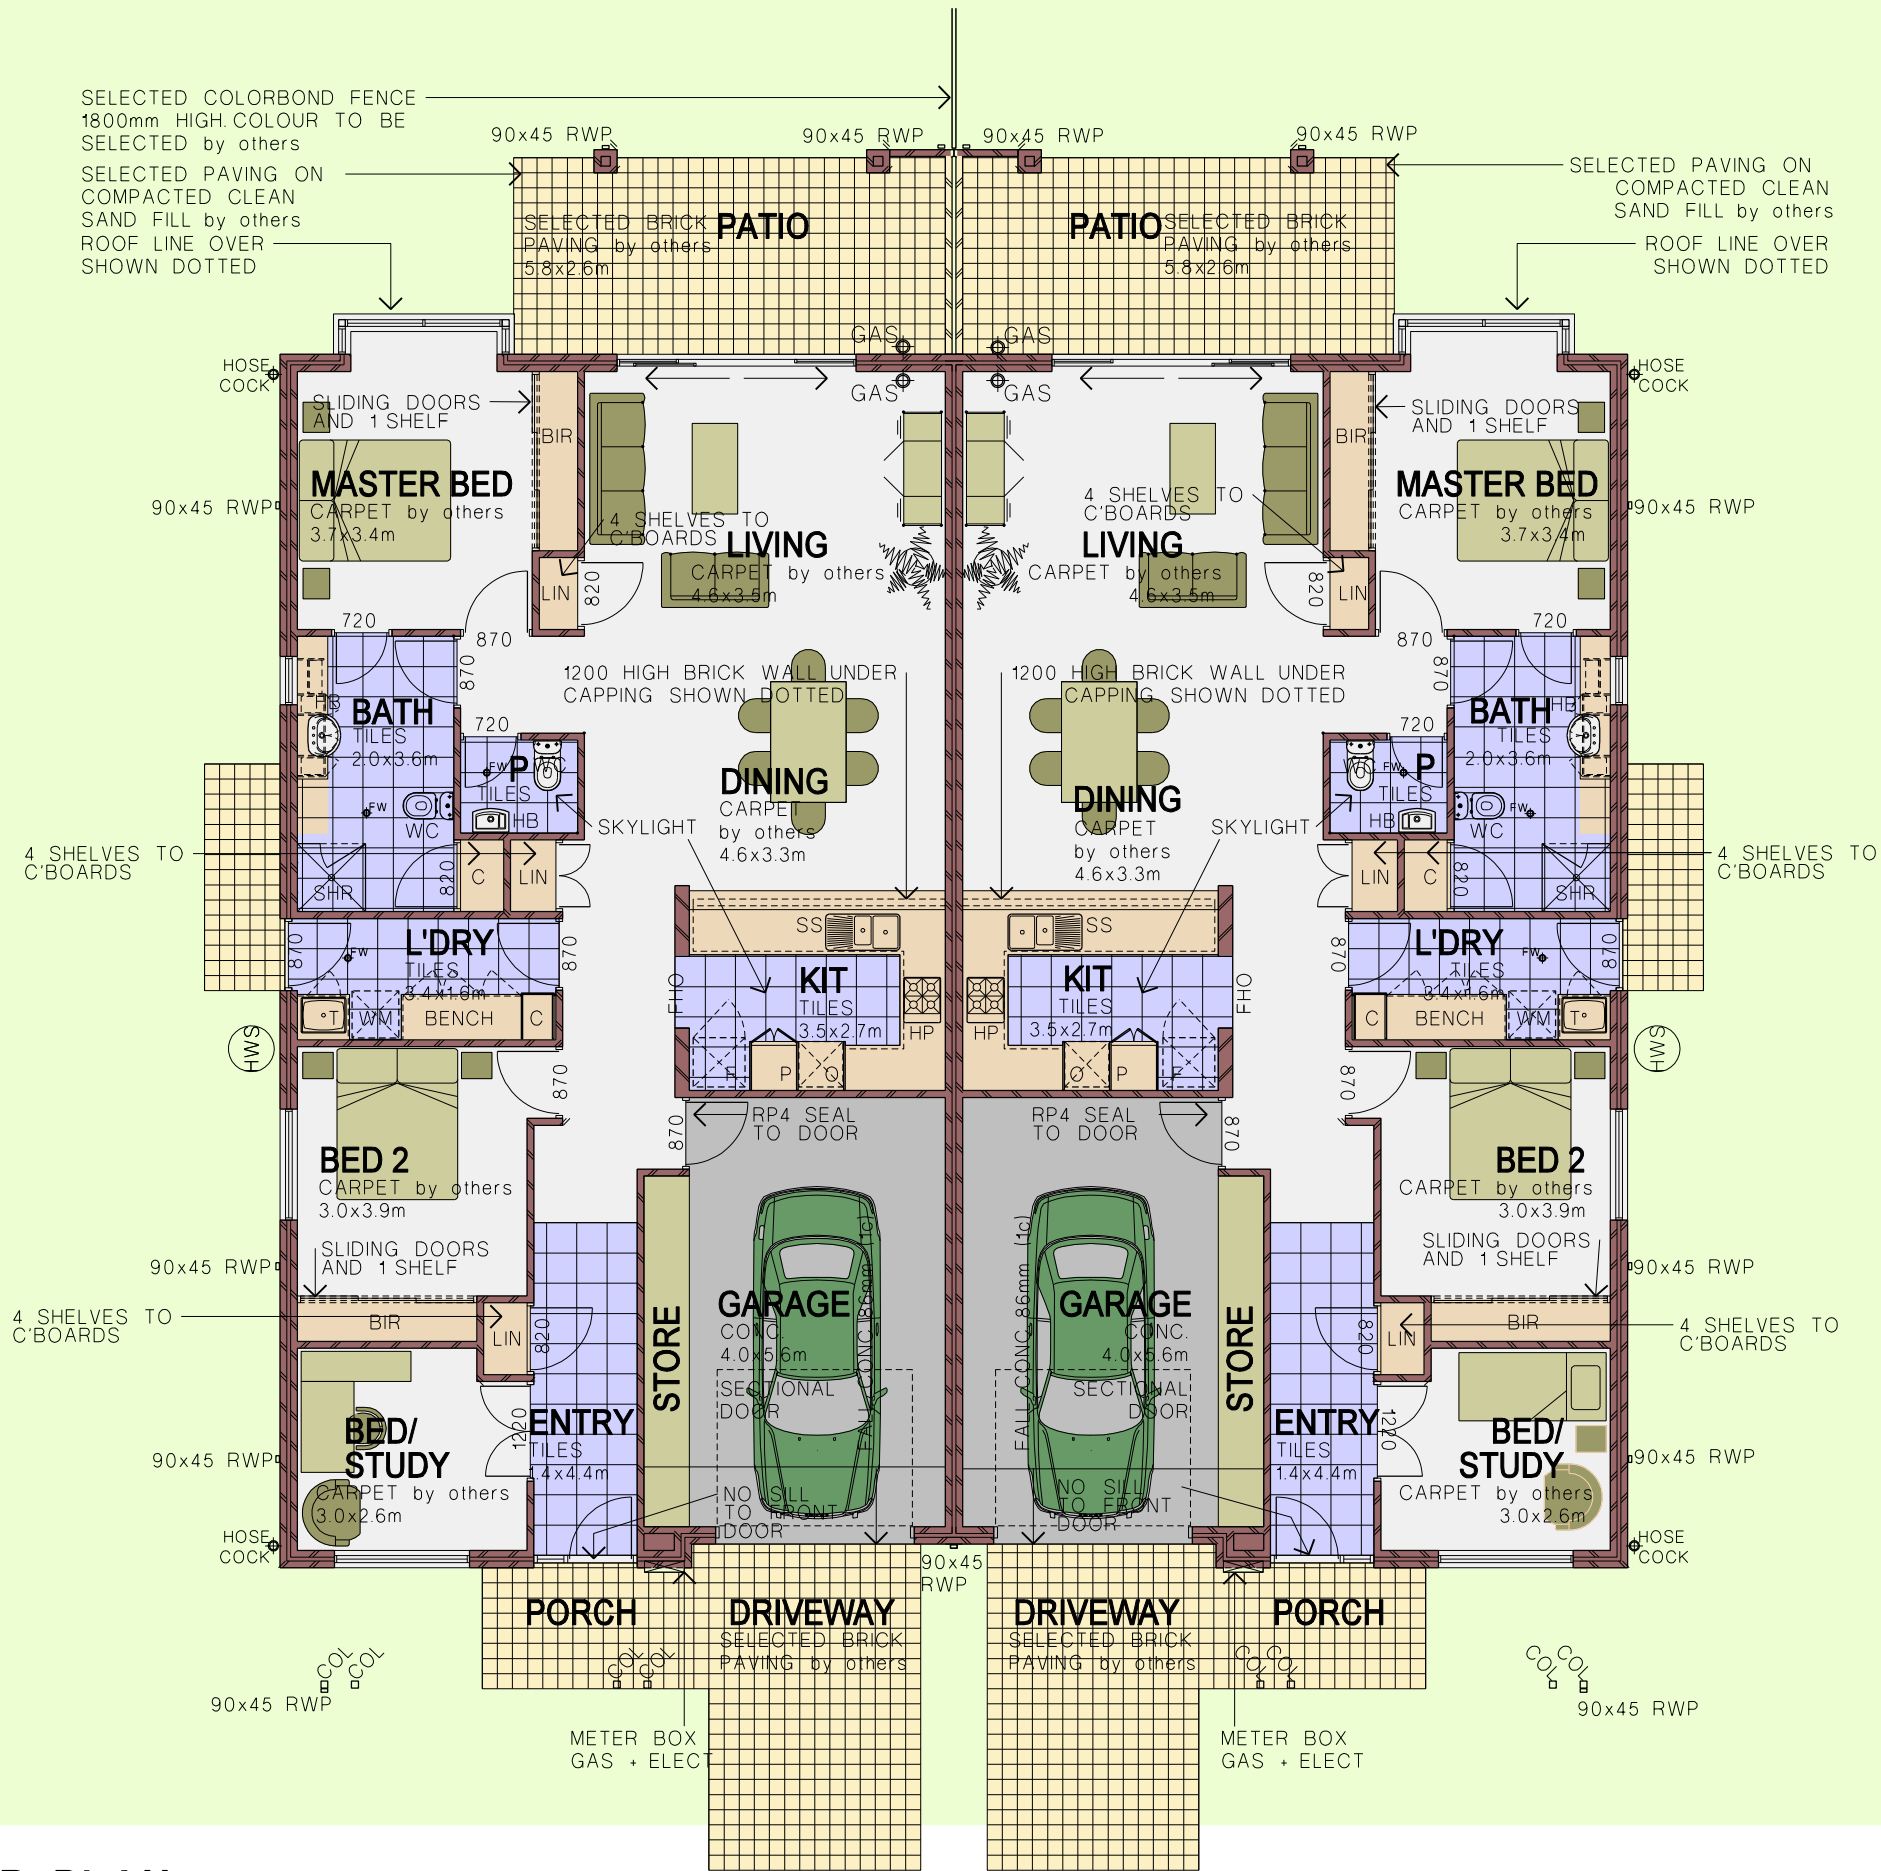

AREAS	
House Area	119.5
Patio Area	12.8
Garage Area	18.7
Store Area	5.0
Area Under Main Roof	156.0

C	12-04-05	BUILDERS REVISIONS
B	09-03-05	BUILDERS REVISIONS
A	23-12-04	ISSUED TO BUILDER
No	DATE	

TUART
dP(A) Donovan Payne Architects

TITLE
FLOOR PLAN

• BUILDER MUST CHECK ALL DIMENSIONS, HEIGHT & LEVELS ON SITE BEFORE COMMENCING ANY WORK
• DIMENSIONS TO GOVERN SCALE

© All drawings are Architects copyright

SCALE	AS SHOWN	DWG No	REV.
DATE	23-12-04	A01	C
DRAWN	shoDesign		
CHECKED			
FILE NAME-	JOB No-	PLOT DATE	09-03-05

TUA FLOOR PLAN
Scale 1:100